

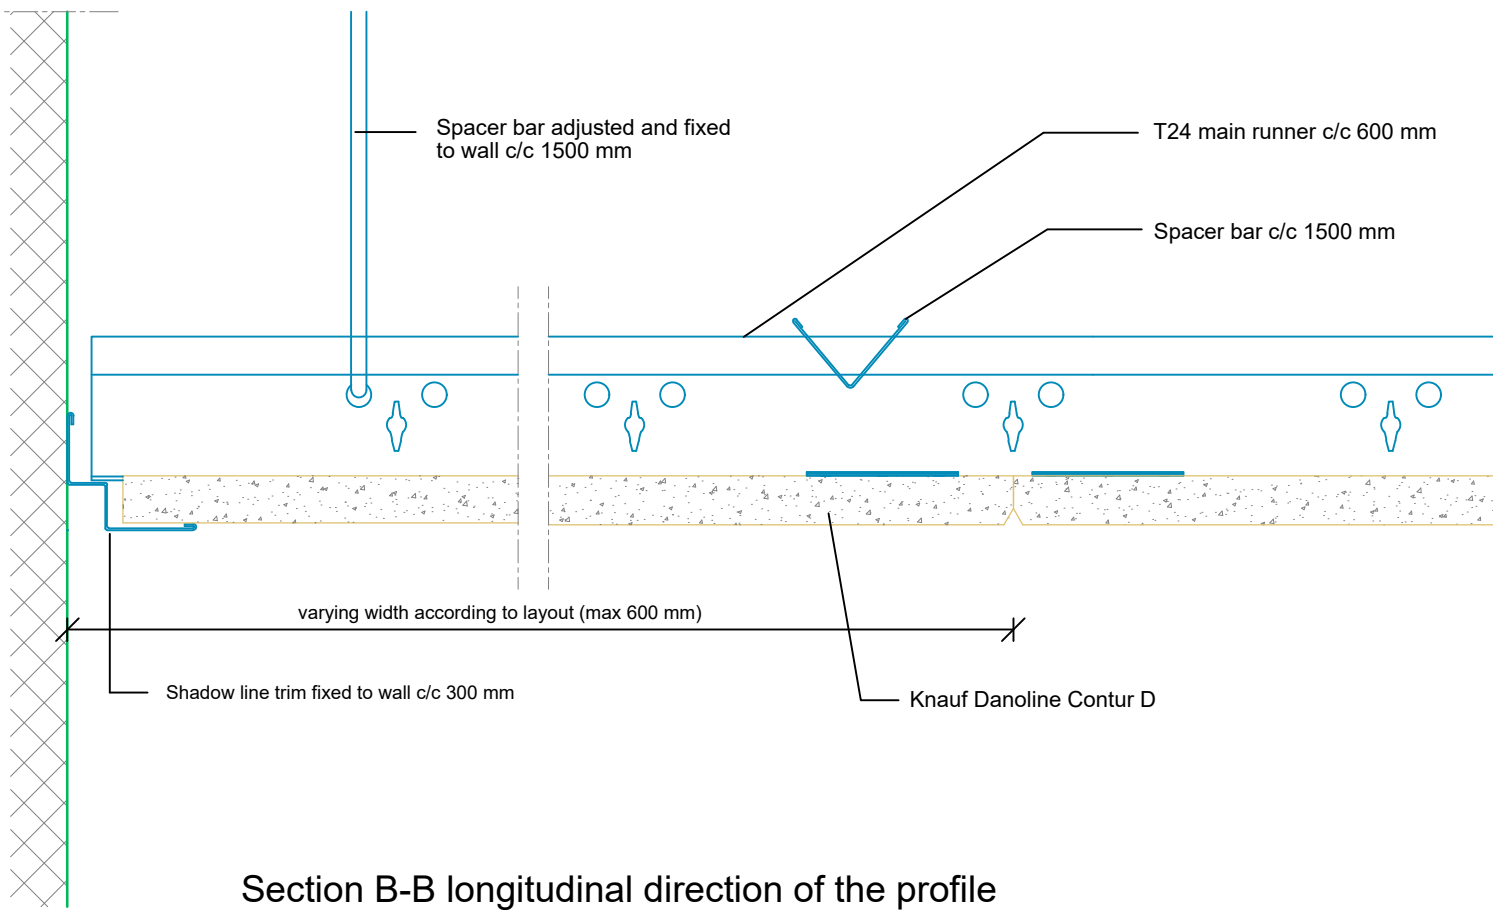


Section A-A cross-direction profile

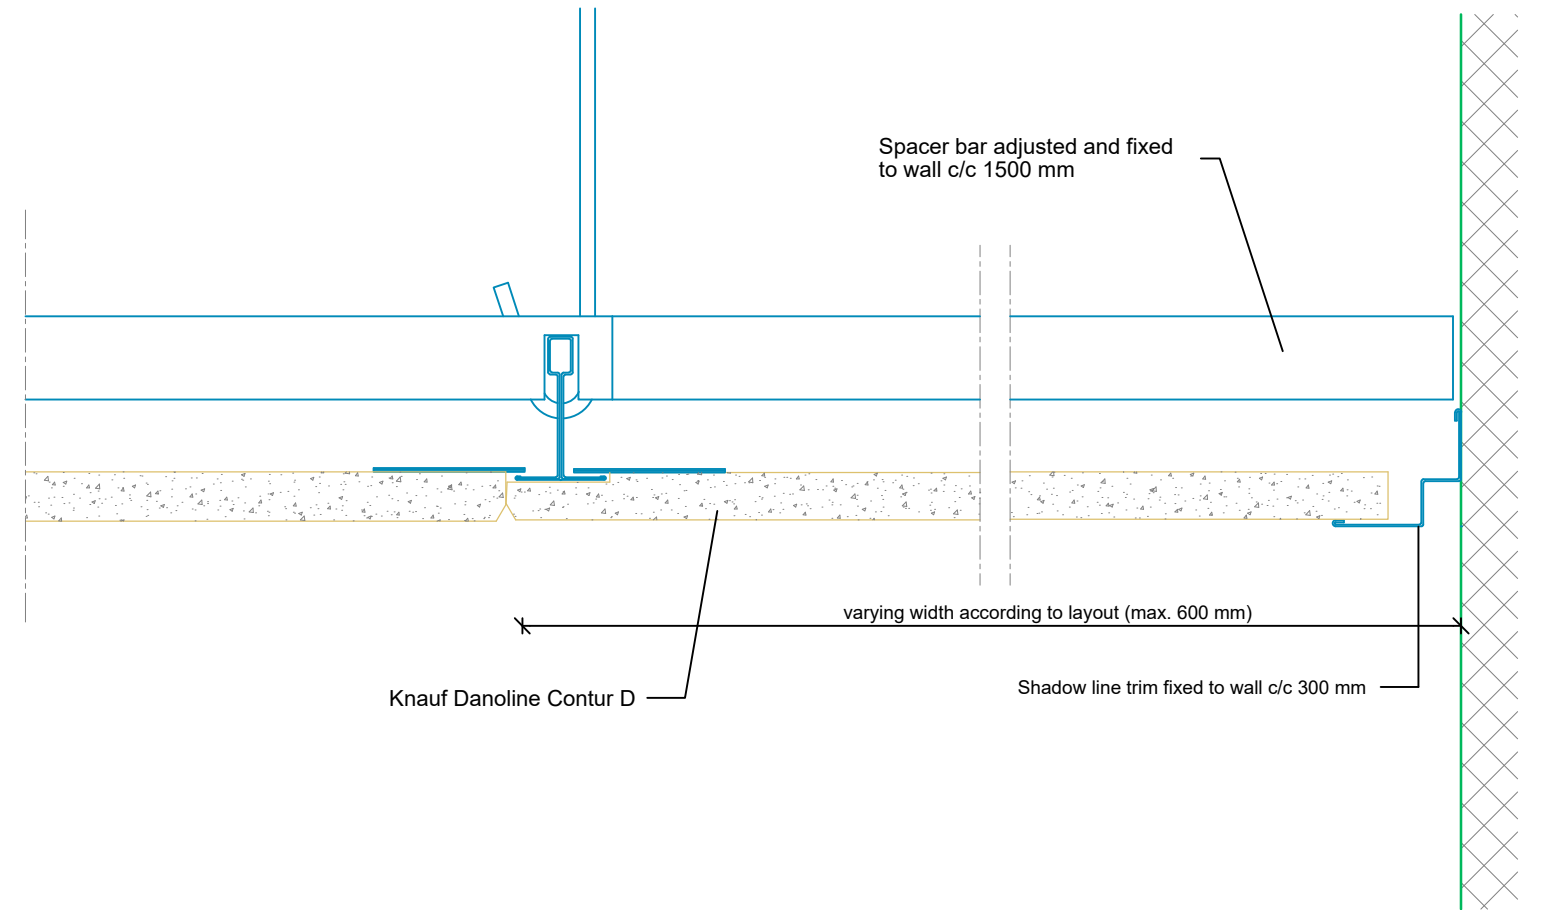

Section B-B longitudinal direction of the profile

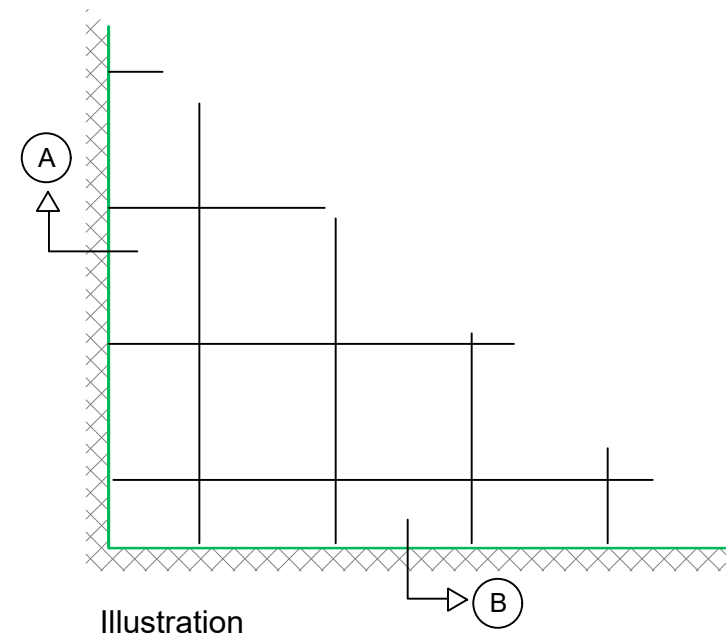

Project:	Contur D	Draw. no.:	D0021
Subject:	Frieze with Contur D and shadow line trim		
		Scale:	1:2
		Date:	25.08.2020
		Rev.:	19.09.2014
		Sign.:	NPJ/FKS
Knauf Danoline A/S Kløvermarksvej 6, DK-9500 Hobro T: +45 9657 3000 F: +45 9657 3001 www.knaufdanoline.com - info@knaufdanoline.com		Project no.:	
		File:	